

Do not scale this drawing or associated computer digital data, and use figured dimensions only. All dimensions are in millimetres and levels in metres unless noted otherwise. All dimensions should be checked on site prior to works commencing. Any discrepancies or items where dimensions cannot be determined should be reported to KSS. Revision clouds on drawing refer to changes against previous revision.


REVISIONS			DRWN	CHKD
REV	DATE	DESCRIPTION	HW	NJM
P1	12.11.19	For Planning		

GENERAL NOTES AND LEGEND

DRAWING TO BE READ IN CONJUNCTION WITH LATEST REVISIONS OF THE FOLLOWING DRAWINGS AND DOCUMENTS:

- KSS - 90 SERIES - PLANNING LOCATION & SITE PLANS
- KSS - 91 SERIES - PLANNING PLANS
- KSS - 92 SERIES - PLANNING SECTIONS
- KSS - 93 SERIES - PLANNING ELEVATIONS


REFER TO MALTBY SURVEYS DRAWINGS:
19/008/300-A
19/008/300-B

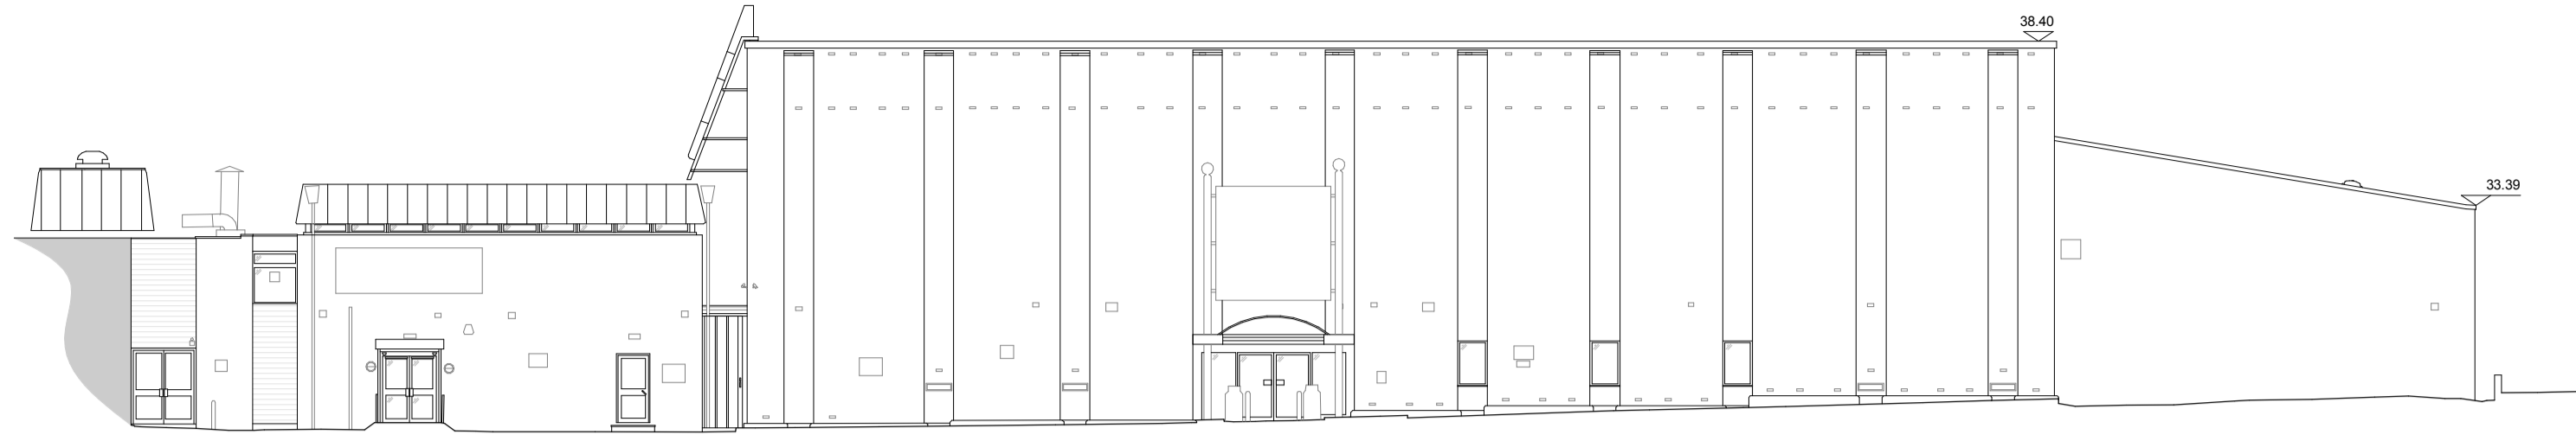


1 ELEVATION
SOUTH ELEVATION - GYM AND GAMBADO'S 1 : 200



2 ELEVATION
EAST ELEVATION - GAMBADO'S 1 : 200

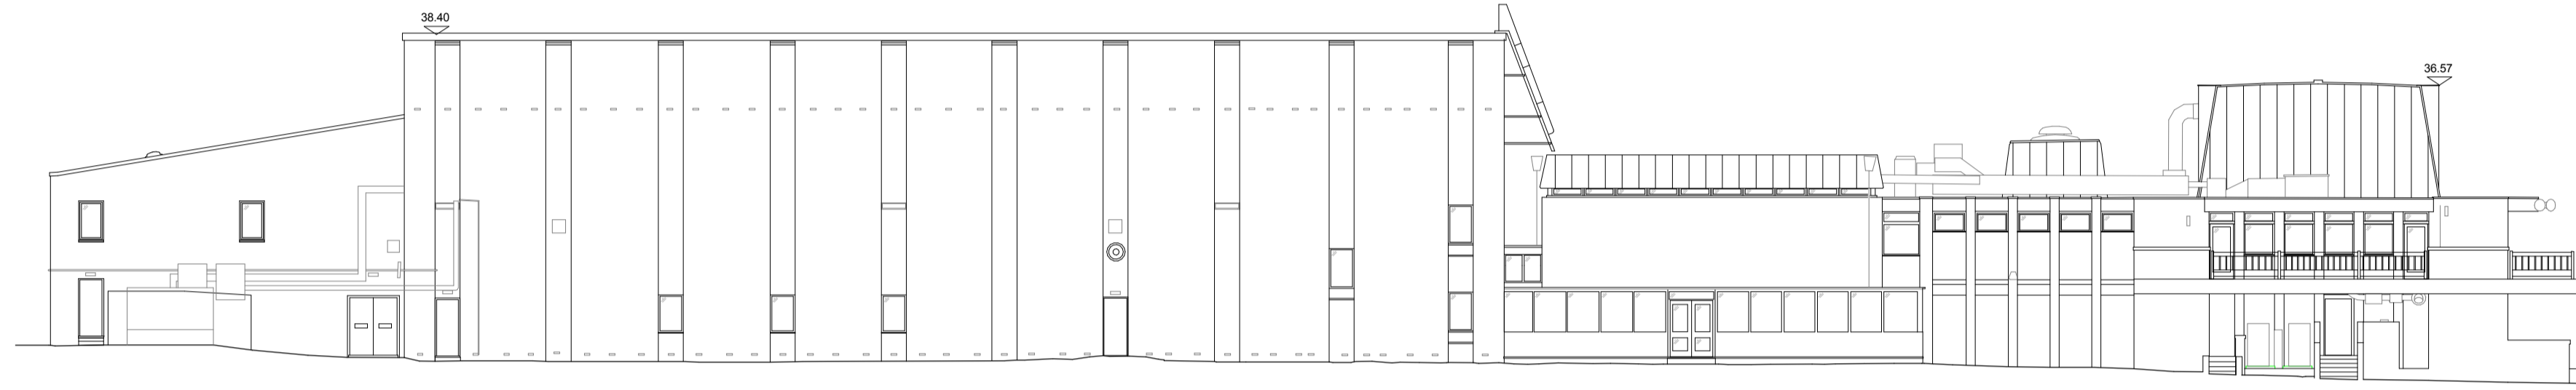

3 ELEVATION
NORTH ELEVATION - GAMBADO'S AND GYM 1 : 200

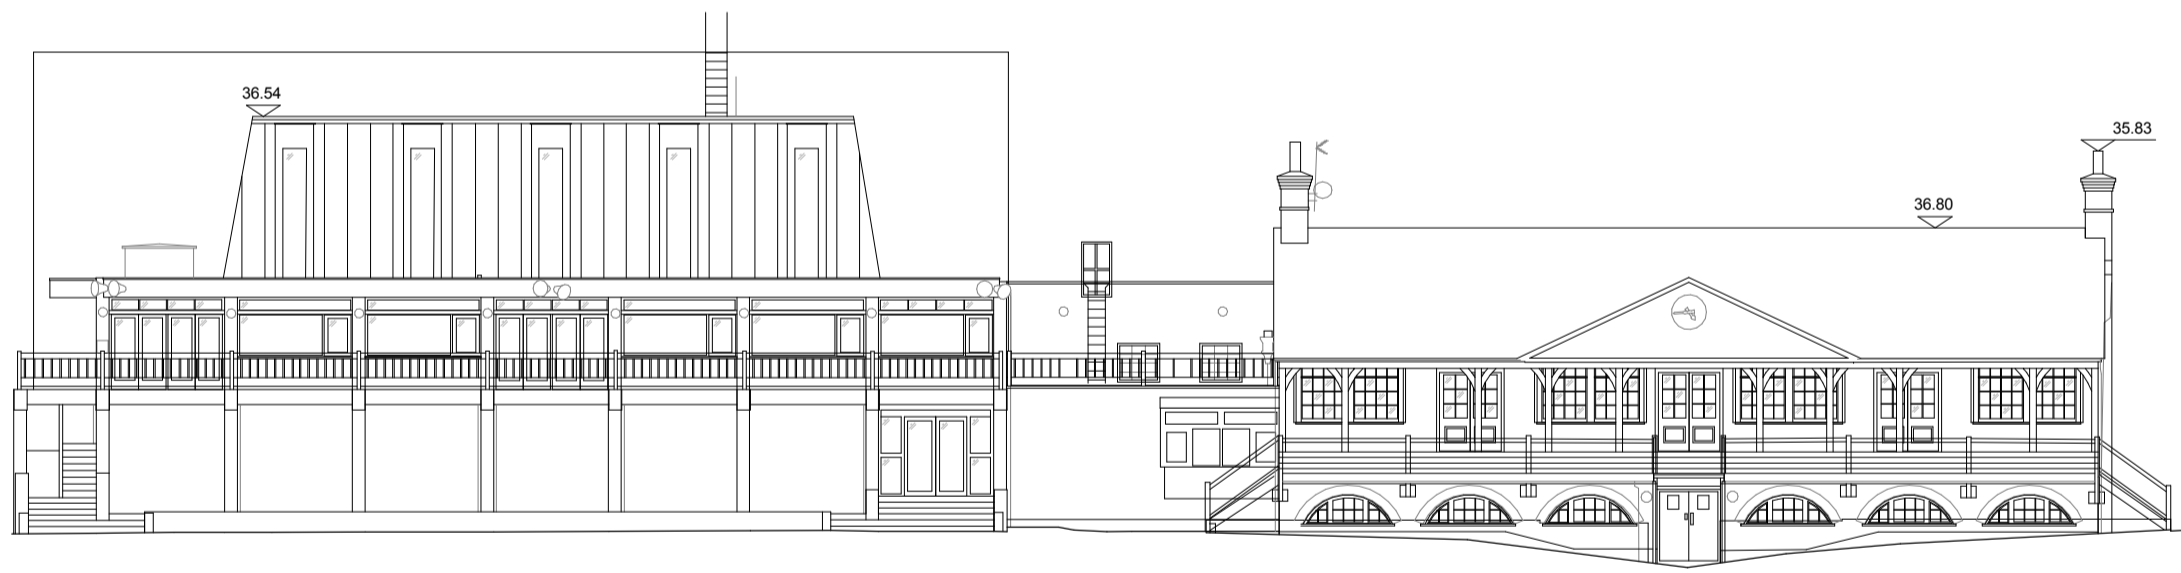


4 ELEVATION
WEST ELEVATION - GYM AND PAVILION 1 : 200



5 ELEVATION
SOUTH ELEVATION - PAVILION 1 : 200



6 ELEVATION
EAST ELEVATION - PAVILION 1 : 200

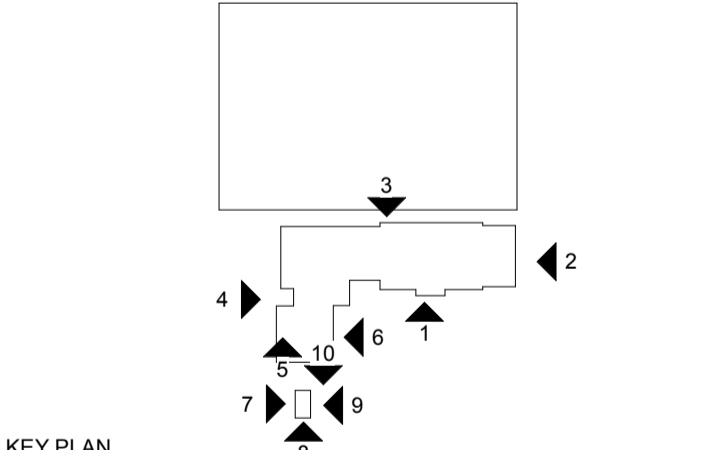

KEY PLAN
KSS London 1 James Street London W1U 1DR
Kent 7 Biggles Walk Sevenoaks TN13 1DB
KSSGROUP.COM +44 (0)20 7907 2222

CLIENT
CRYSTAL PALACE FOOTBALL CLUB
PROJECT
CPFC ACADEMY REDEVELOPMENT
TITLE
ELEVATIONS AS EXISTING

Suitability codes to BS1192:
S0 WIP, S1 Suitable for Coordination, S2 Suitable for Information, S3 Suitable for Review & Comment, S4 Suitable for Stage Approval, S6 Suitable for PM Authorisation, S7 Suitable for AM Authorisation.
D1 Suitable for Costing, D2 Suitable for Tender, D3 Suitable for Contractor Design, D4 Suitable for Manufacture/Procurement, A1, A2, An, Approved and accepted as stage complete, B1, B2, Bn, Partially Signed Off, CR As Construction Record documentation

FILE REFERENCE
19873-KSS-AC-ZZ-M3-A-0001

SCALE 1 : 200 FORMAT @ A1 SUITABILITY S2 REVISION P1


REFERENCE
19873-KSS-AC-ZZ-DR-A-9304




7 ELEVATION
WEST ELEVATION - COTTAGE 1 : 200




8 ELEVATION
SOUTH ELEVATION - COTTAGE 1 : 200

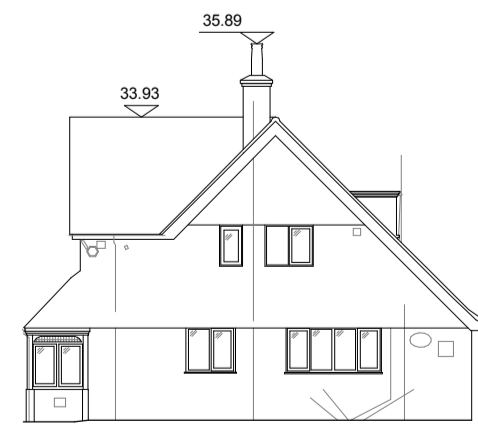

9 ELEVATION
EAST ELEVATION - COTTAGE 1 : 200

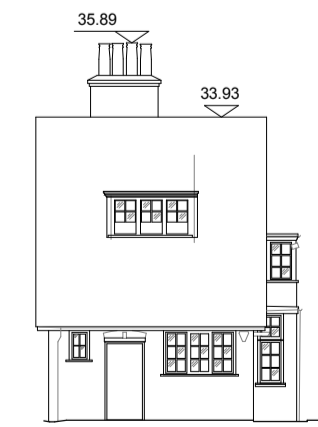

10 ELEVATION
NORTH ELEVATION - COTTAGE 1 : 200

 

© KSS DESIGN GROUP LTD. KSS-Annex-Sheet-A1_1