

Do not scale this drawing or associated computer digital data, and use figured dimensions only. All dimensions are in millimetres and levels in metres unless noted otherwise. All dimensions should be checked on site prior to works commencing. Any discrepancies or items where dimensions cannot be determined should be reported to KSS. Revision clouds on drawing refer to changes against previous revision.


| REV | DATE | DESCRIPTION | DRWN | CHKD |
|-----|----------|--------------------|------|------|
| P1 | 05.11.19 | First Issue - WIP. | HW | CY |
| P2 | 12.11.19 | For Planning. | HW | NJM |

GENERAL NOTES AND LEGEND


DRAWING TO BE READ IN CONJUNCTION WITH LATEST REVISIONS OF THE FOLLOWING DRAWINGS AND DOCUMENTS:

- KSS - 90 SERIES - LOCATION & SITE PLANS
- KSS - 91 SERIES - PLANNING PLAN
- KSS - 92 SERIES - PLANNING SECTIONS
- KSS - 93 SERIES - PLANNING ELEVATIONS
- KSS - 04 SERIES - DEMOLITION PLANS


- MATERIALS**
- (A) TIMBER EFFECT CLADDING
 - (B) POLYCARBONATE PANEL
 - (C) LOUVRE PANEL
 - (D) ZINC-EFFECT ROOF
 - (E) GLAZED CURTAIN WALL
 - (F) POLYESTER POWDER COATED METAL - RED
 - (G) GLAZED BALUSTRADE
 - (H) TENSILE ROOF
 - (J) EXISTING ROOFLIGHTS

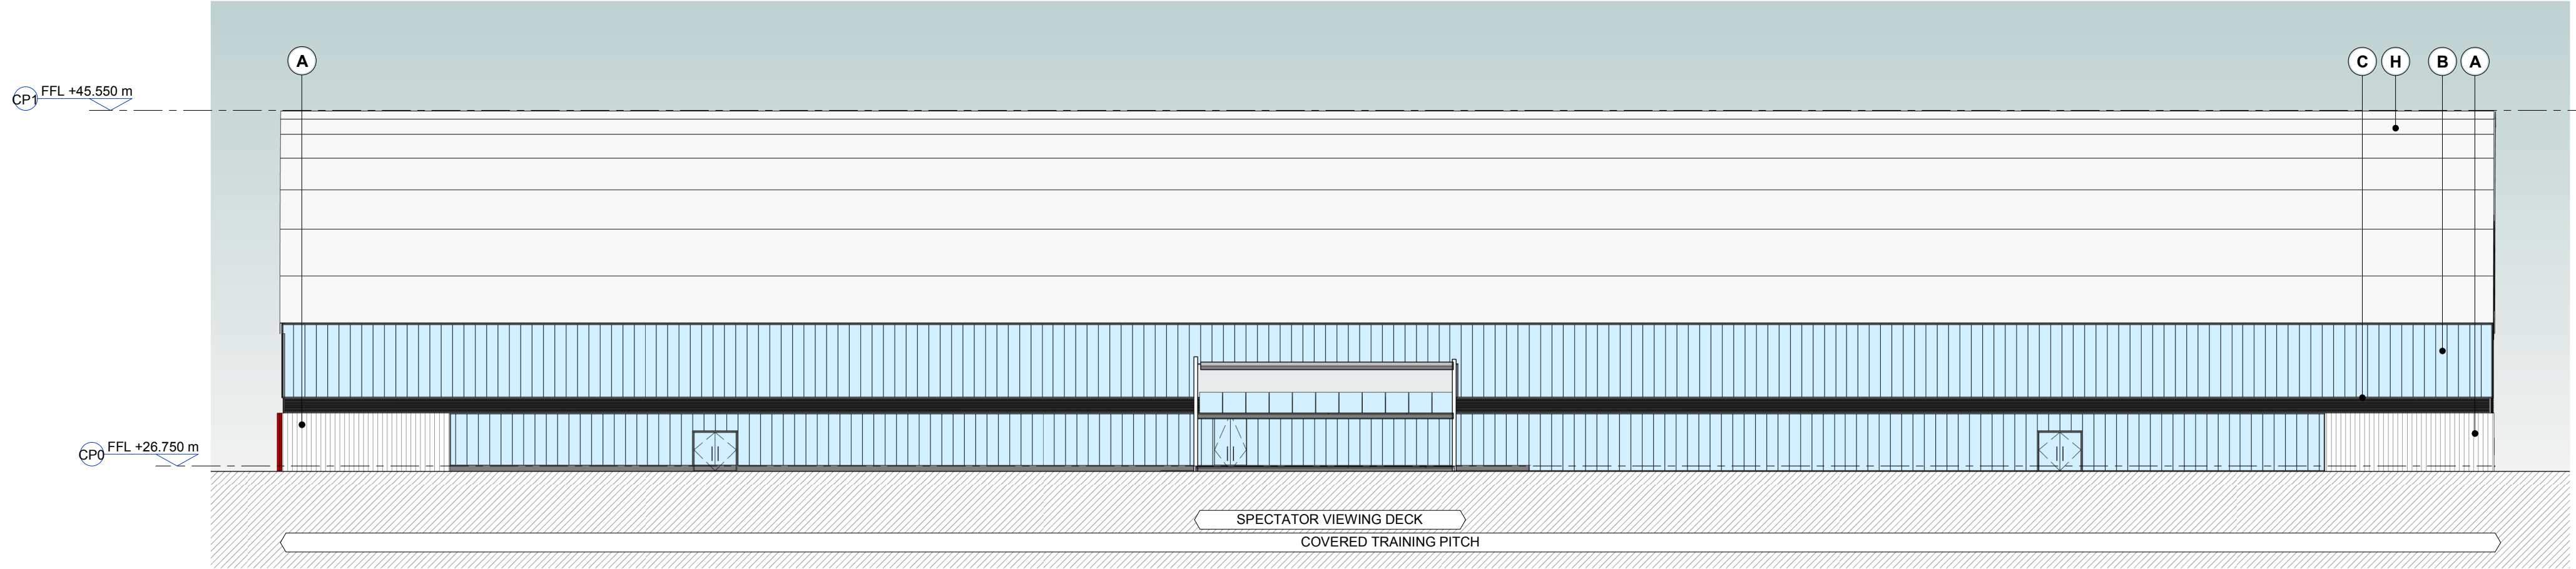

5 ELEVATION
SOUTH ELEVATION - INDOOR PITCH
1 : 250

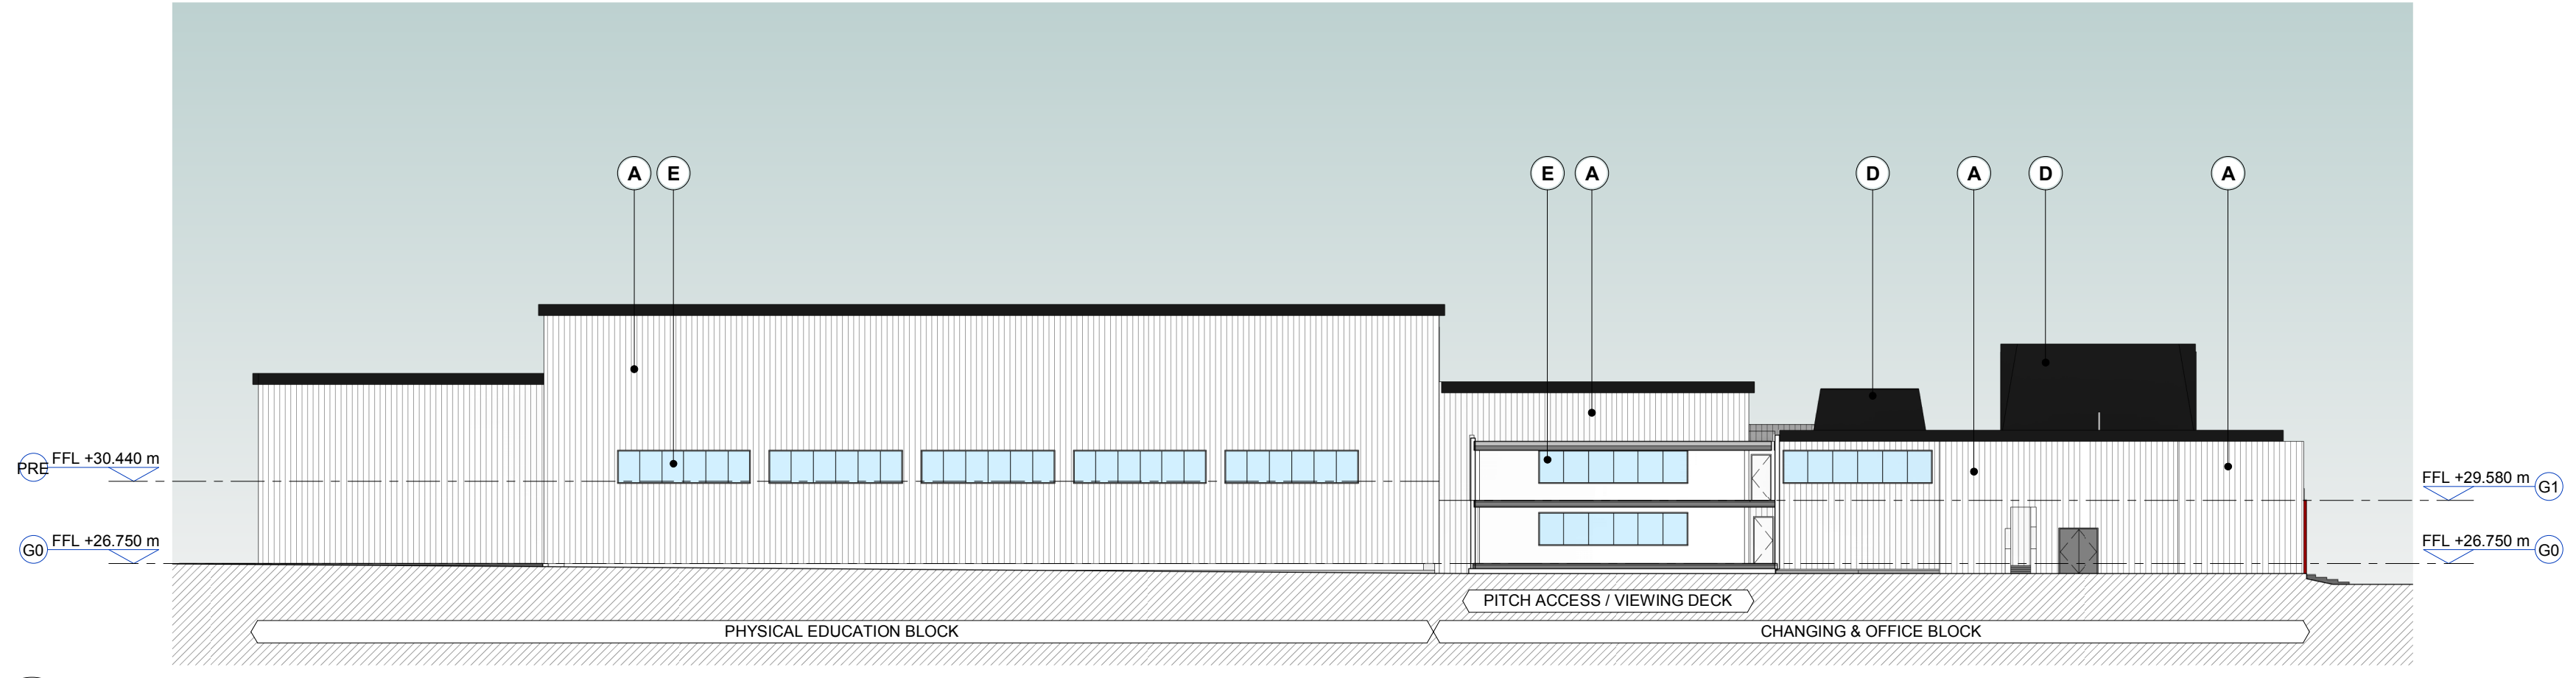

6 ELEVATION
NORTH ELEVATION
1 : 250

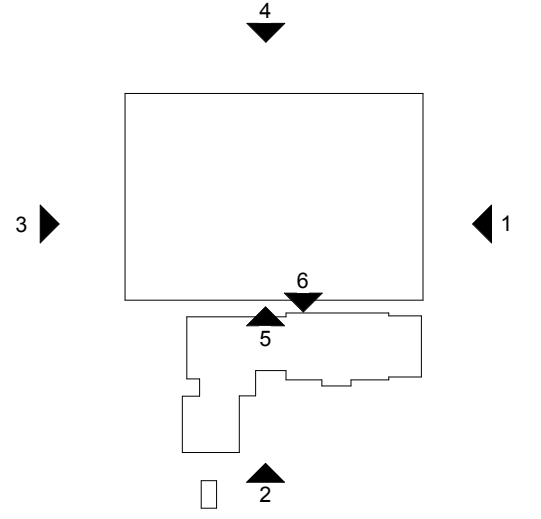

KEY PLAN

KSS London 1 James Street London W1U 1DR
Kent 7 Biggles Walk Sevenoaks TN13 1DB
KSSGROUP.COM ☎+44 (0)20 7907 2222

CLIENT
CRYSTAL PALACE FOOTBALL CLUB

PROJECT
CPFC ACADEMY REDEVELOPMENT

TITLE
ELEVATIONS AS PROPOSED SHEET 2 OF 2

Suitability codes to BS1192:
S0 WIP, S1 Suitable for Coordination, S2 Suitable for Information, S3 Suitable for Review & Comment, S4 Suitable for Stage Approval, S5 Suitable for PM Authorisation, S7 Suitable for AIM Authorisation, D1 Suitable for Costing, D2 Suitable for Tender, D3 Suitable for Contractor Design, D4 Suitable for Manufacture/Procurement, A1, A2, An Approved and accepted as stage complete, B1, B2, Bn Partially Signed Off, CR As Construction Record documentation

FILE REFERENCE
19873-KSS-AC-ZZ-M3-A-0001

| SCALE | FORMAT | SUITABILITY | REVISION |
|---------|--------|-------------|----------|
| 1 : 250 | @ A1 | S2 | P2 |

REFERENCE
19873-KSS-AC- ZZ-DR-A-9302

